




Architecture
Urban Design

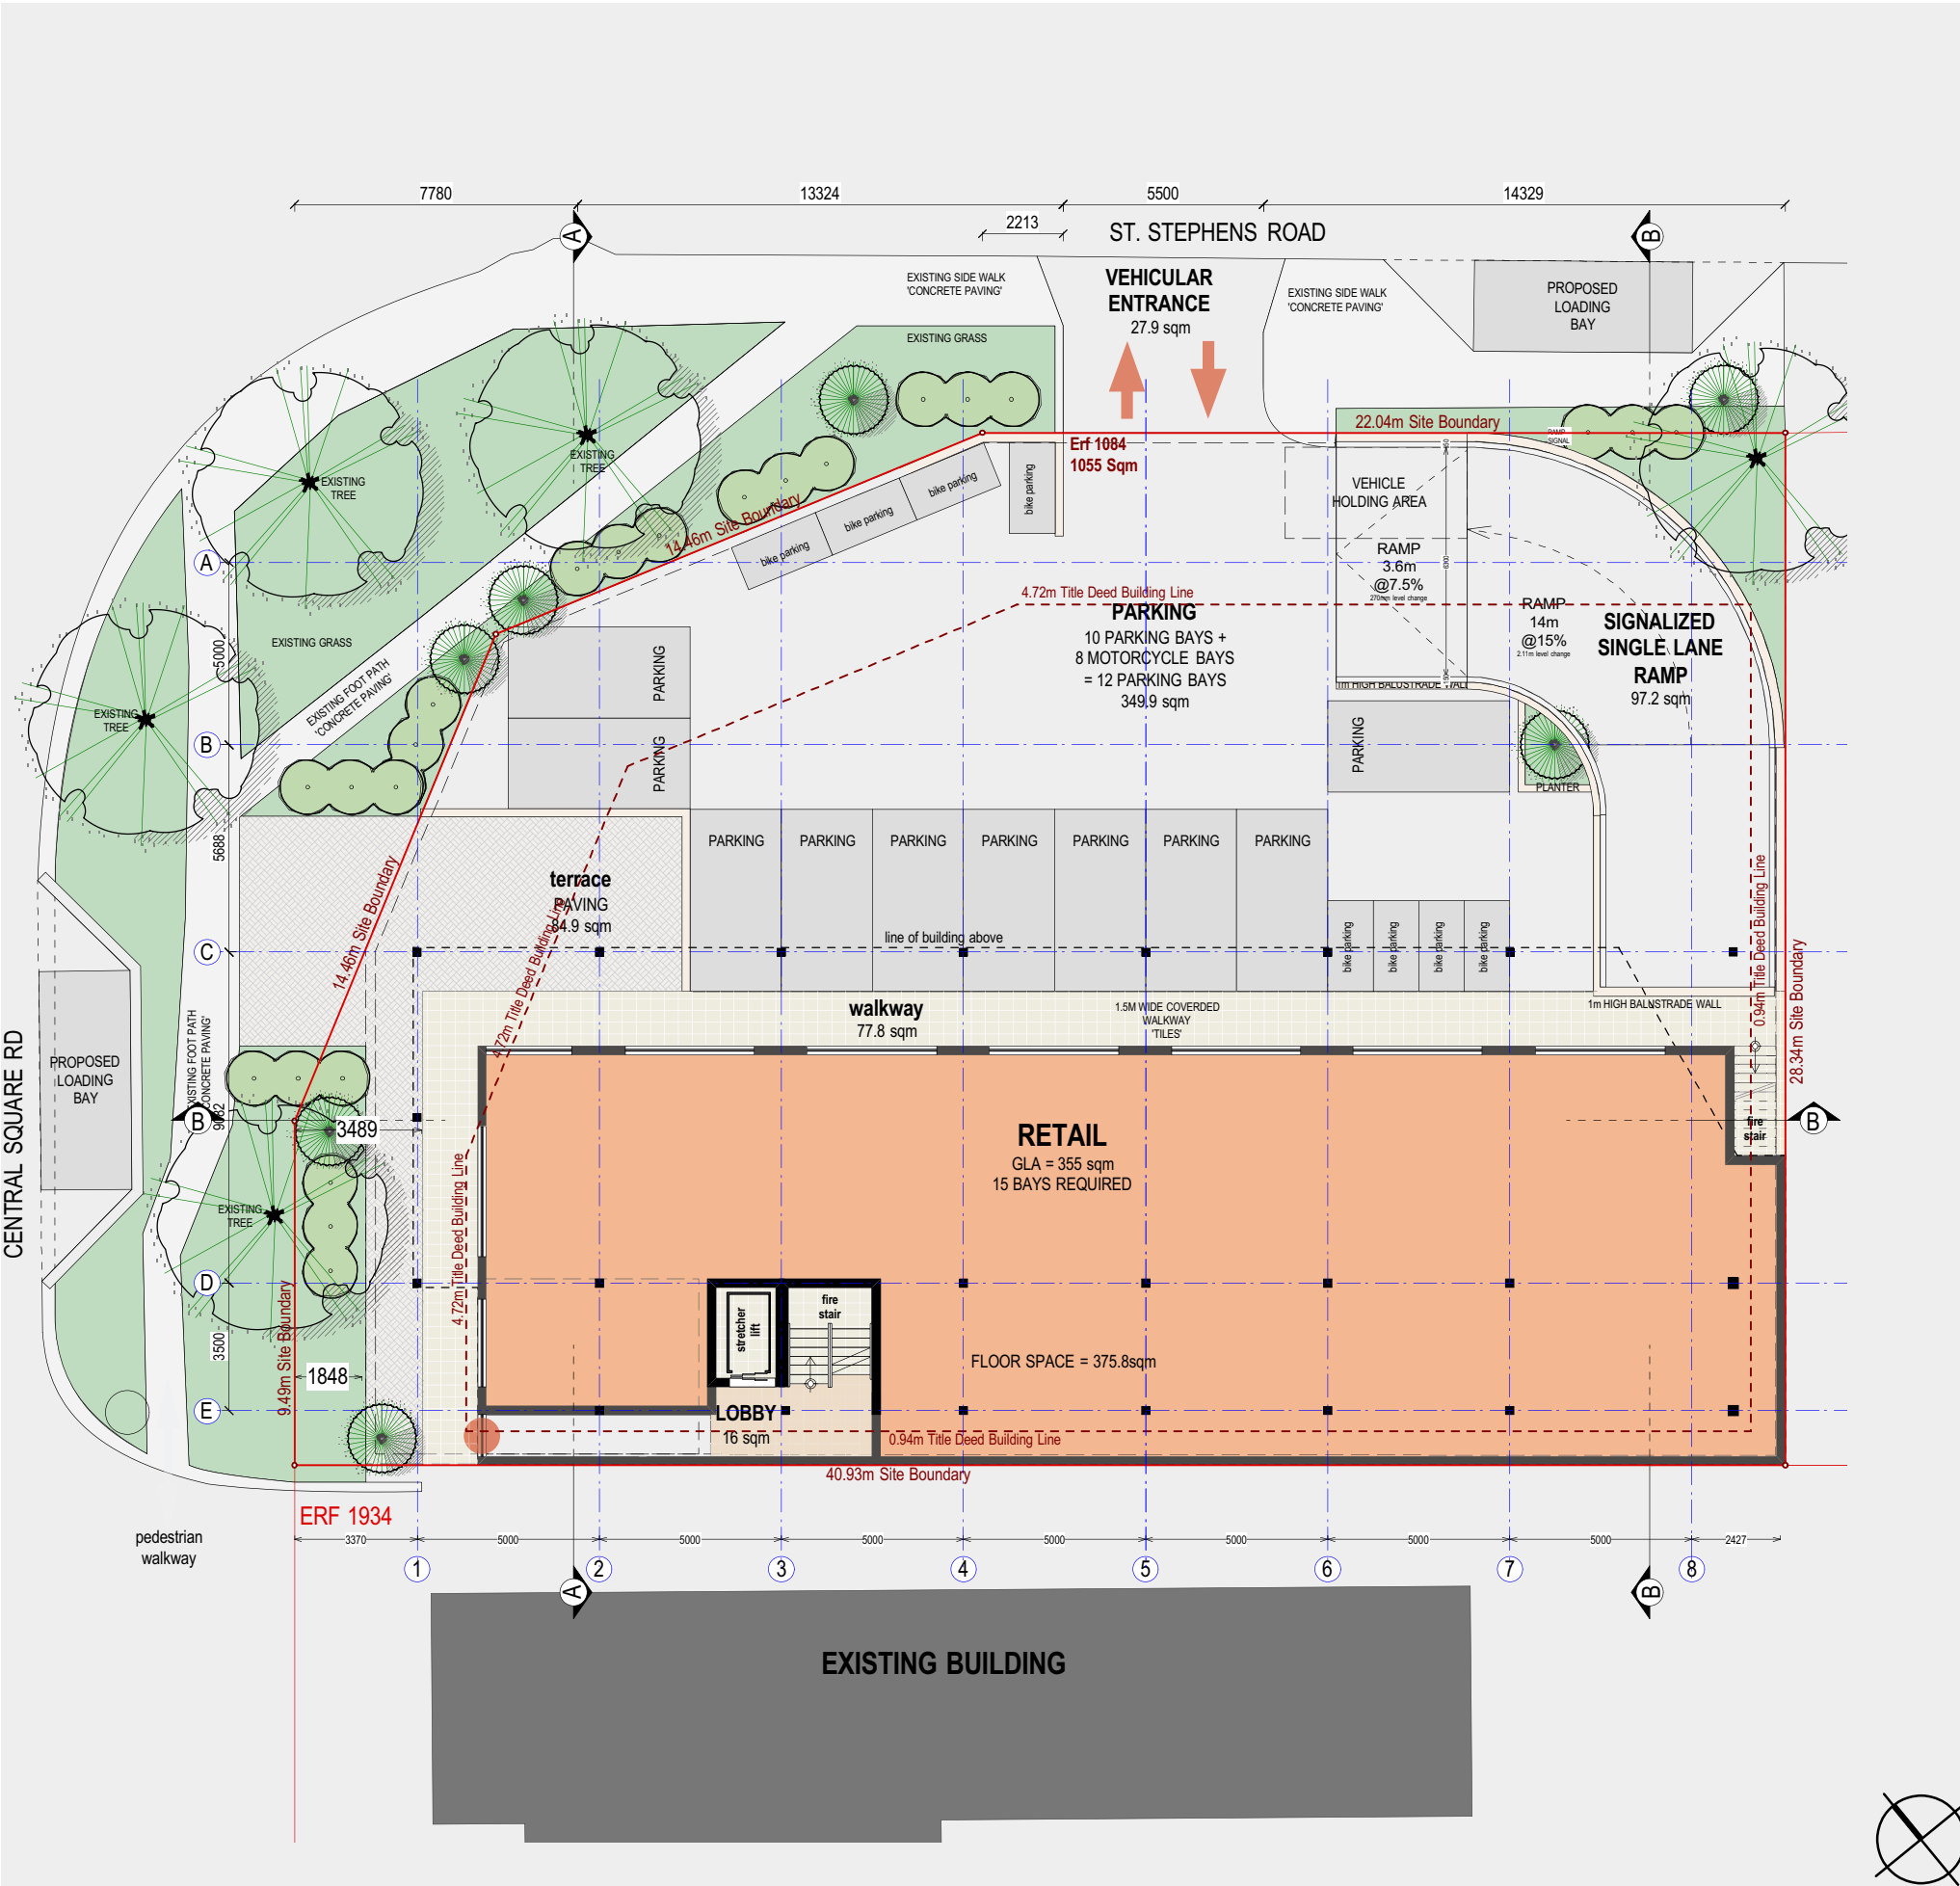

- TOTAL FLOOR SPACE = 391.8sqm
- TOTAL GLA = 355sqm
- TOTAL CIRCULATION FLOOR SPACE = 16sqm
- TOTAL SHOPS FLOOR SPACE = 375.8sqm

LEVEL 1 - FLOOR SPACE		
PARKING	12 P. BAYS	349.9 m ² (excl)
SHOPS (FS)		375.8 m ² (incl)
LOBBY		16 m ² (incl)
LIFT & STAIRWELL		12.8 m ² (excl)

GROUND FLOOR PLAN (SHOPS)

PINELANDS CENTRAL SQUARE

15.09.2009 - SKETCH PLANS - 1:200

